
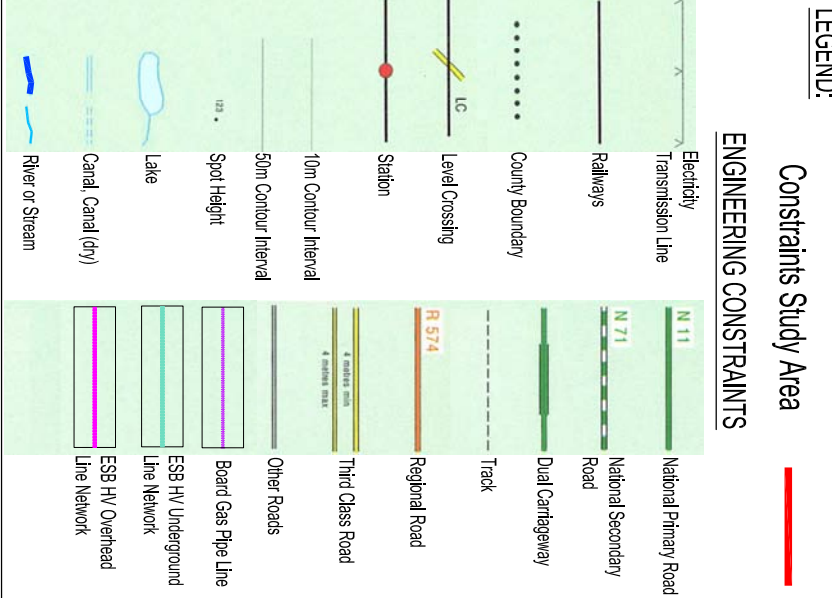
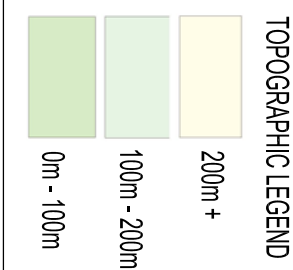


Mourneabbey

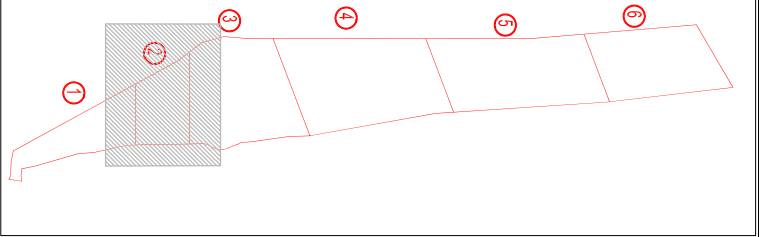

M20 Cork - Limerick Motorway Scheme

ENGINEERING CONSTRAINTS

SHEET 2 of 7

Designed: EAM File Name: EB53-EB59

Drawn: KJ Scale: 1:50000

Checked: EAM/RS Scale: 1:50000

Approved: MWC Date: 16/09/08

Drawing No: **Figure 4-2**

Rev: P2

Rev	Date	Description	Appr.
P1	16/09/08	FIRST ISSUE	MWC
P2	30/11/08	ISSUED FOR APPROVAL	MWC

Design Office:

M20 Cork-Limerick Motorway Scheme, Mallow, Co. Cork

Design Office: 353 22 2020, e-mail: info@20.ie

ARUP



TransporT21

progress in motion

Department of Transport

An Roinn Iompair

NDD

YOUR PLAN - YOUR FUTURE

NRA

National Roads Authority

Indices Ordnance Survey Ireland data reproduced under OS Licence number: G01

Copyright © 2008 Ordnance Survey Ireland

Unauthorised reproduction infringes Ordnance Survey, Ireland and Government of Ireland's copyright in this data.