
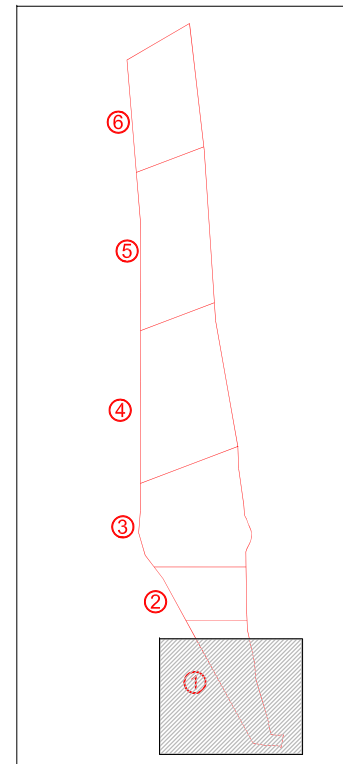


BLACKWATER CATCHMENT AREA

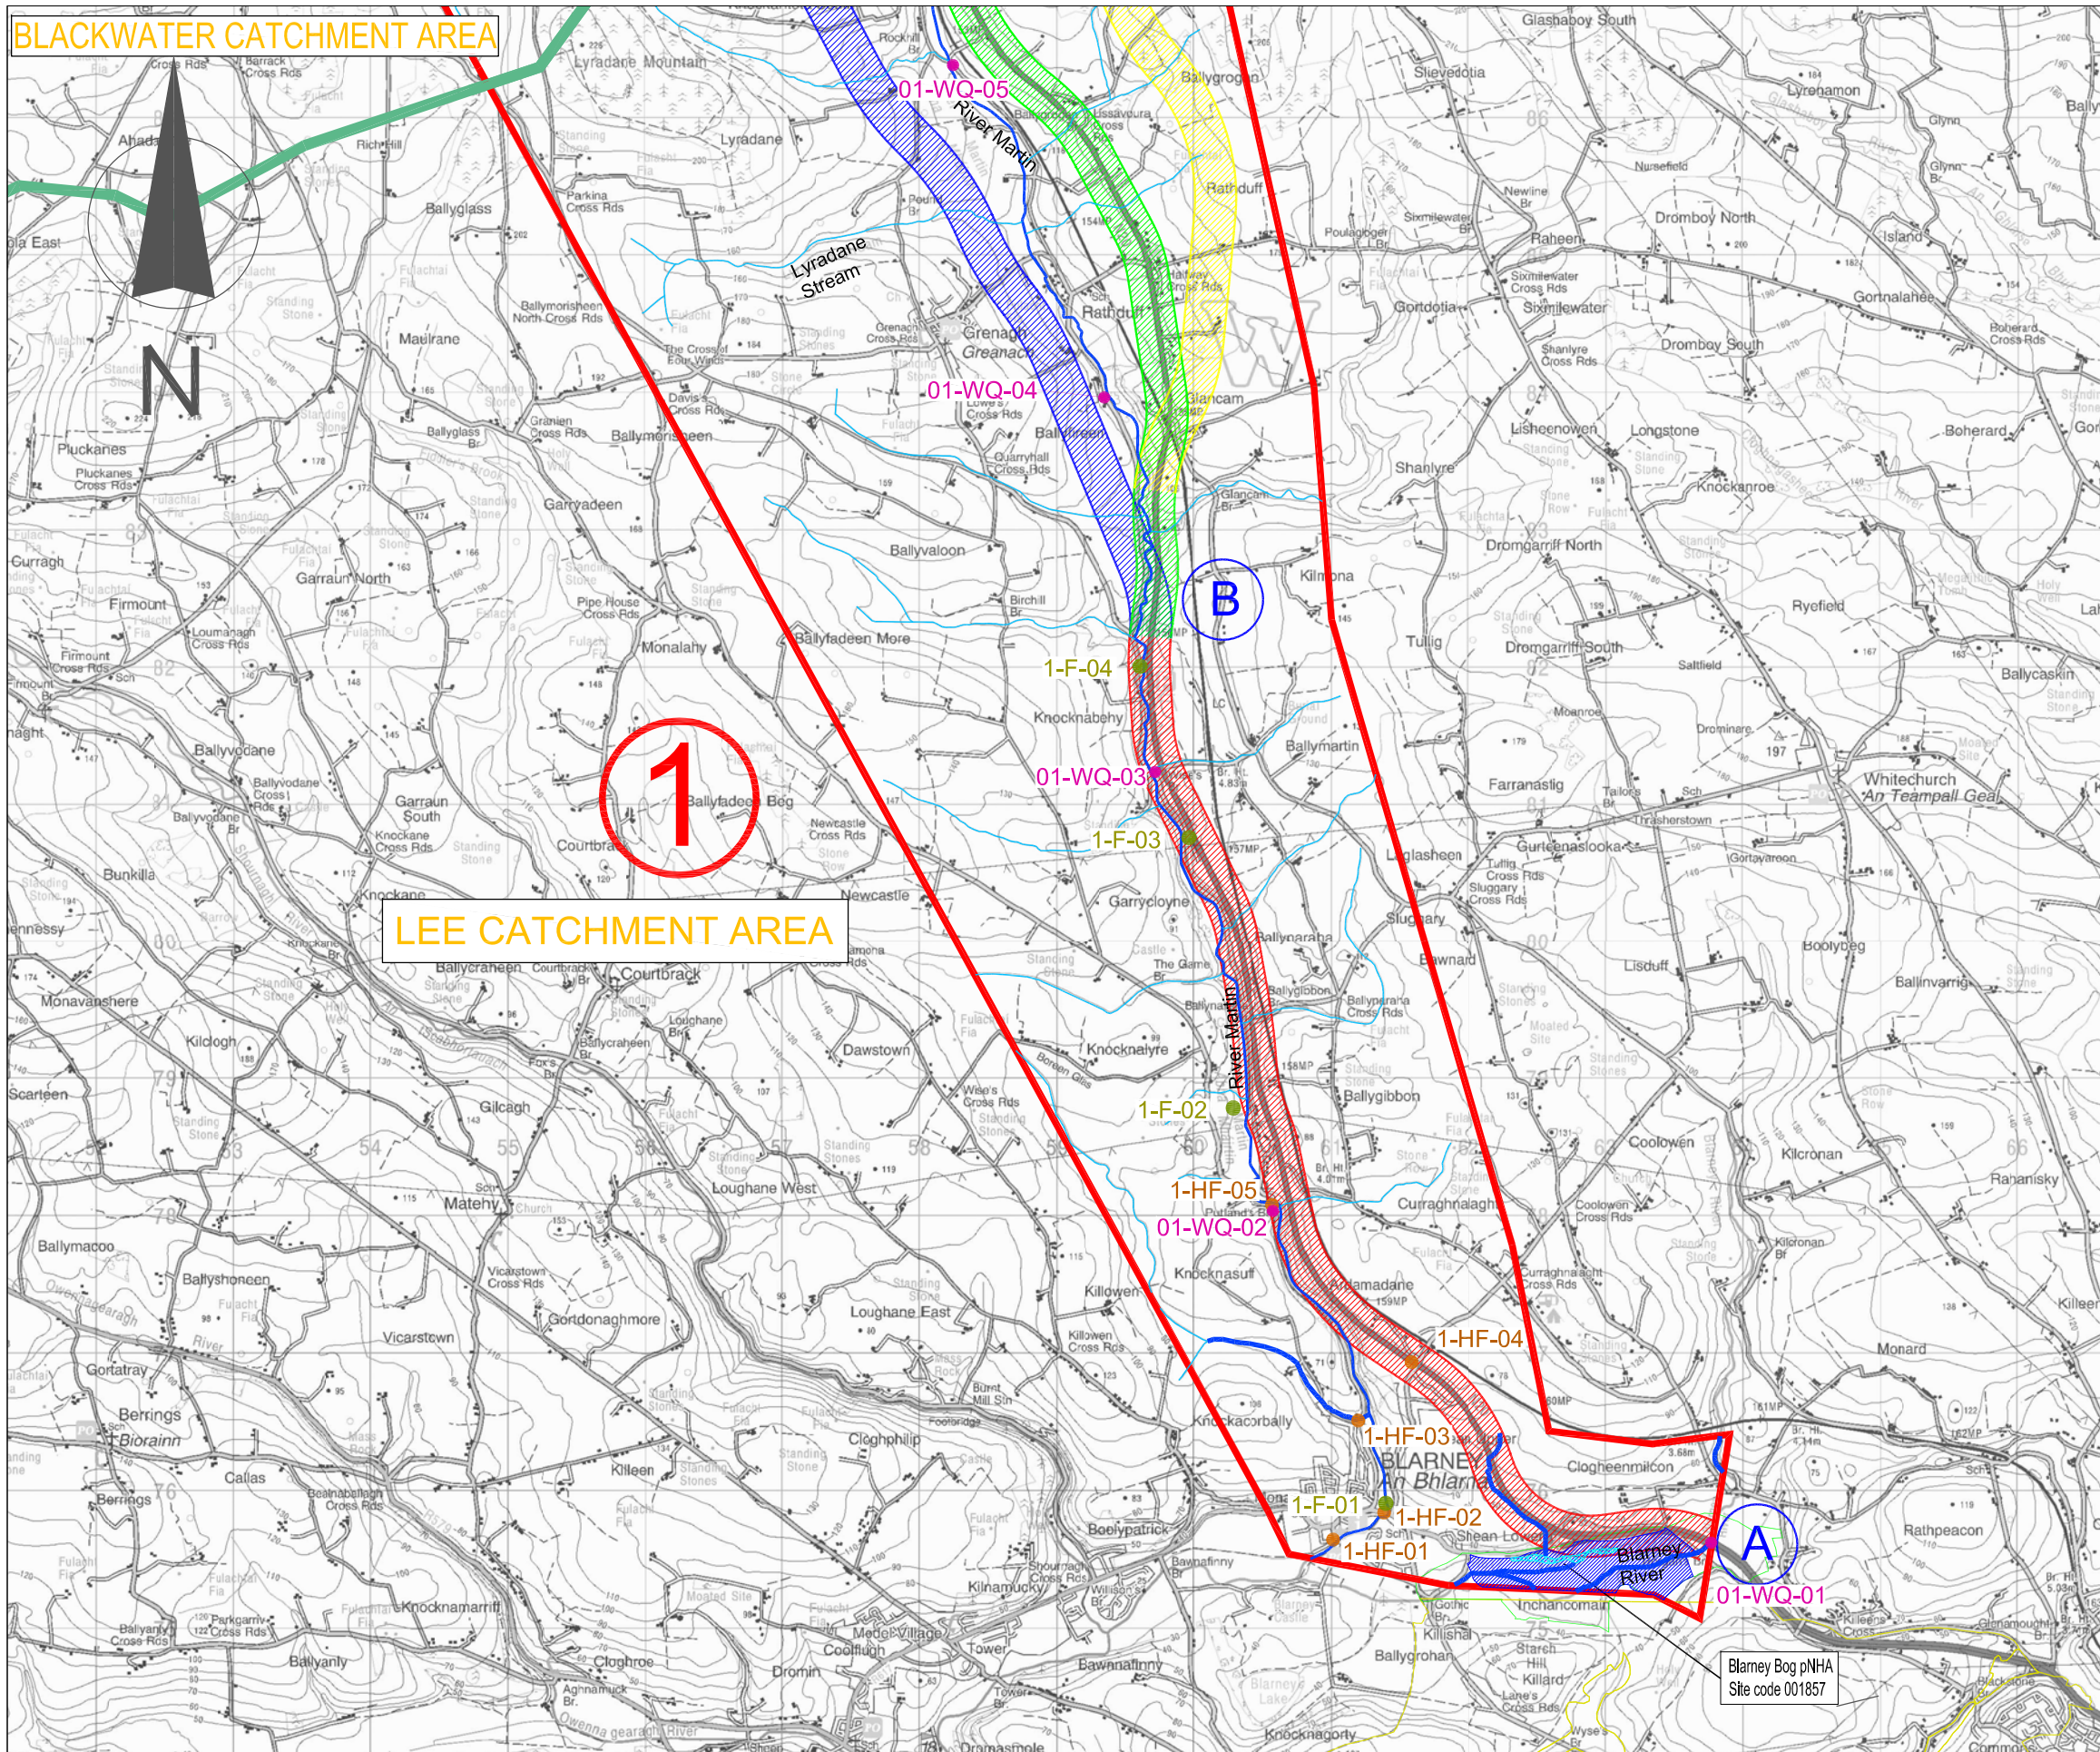

KEY PLAN

LEGEND:

- STUDY AREA
- 02-WQ-03 SURFACE WATER QUALITY
- 3-HF-12 HISTORIC FLOODING EVENTS
- 3-F-05 RIVER FLOW MONITORING LOCATIONS
- River Catchments
- Rivers and Streams
- Lakes/Ponds/Reservoirs
- Designated Areas with hydrological and/or hydrogeological characteristics**
- cSAC
- pNHA
- SPA
- WFD Protected Areas
- RPA Drinking Water Rivers
- Floods Predictive Areas
- Benefit Lands
- Drainage Districts
- Land Commission

Includes Ordnance Survey Ireland data reproduced under OSI Licence number
Cork County Council CCMA 2004/07
Unauthorised reproduction infringes Ordnance Survey Ireland and Government of
Ireland copyright.
© Ordnance Survey Ireland

Design Office:
M20 Cork-Limerick
Motorway Scheme,
Goldhill,
Mallow,
Co. Cork
Tel: +353-22-70200
Fax: +353-22-70220
e-mail: info@m20.ie

Rev.	Date	Description	Appr.
P1	16.09.08	FIRST ISSUE	MMC
P2	30.11.08	ISSUED FOR APPROVAL	MMC

M20 Cork - Limerick Motorway Scheme

HYDROLOGICAL FEATURES
Route Corridors August 2008
SHEET 1 OF 7

ROUTE CORRIDOR
SELECTION REPORT

Designed: JC
Drawn: KJ
Checked: EAM
Approved: MMC

File Name:
E1054-E1060.dwg

Scale:
1:50000

Date:
23/09/08

Drawing No.
Figure 12-1

Rev.
P2