


ROUTE CORRIDOR SELECTION

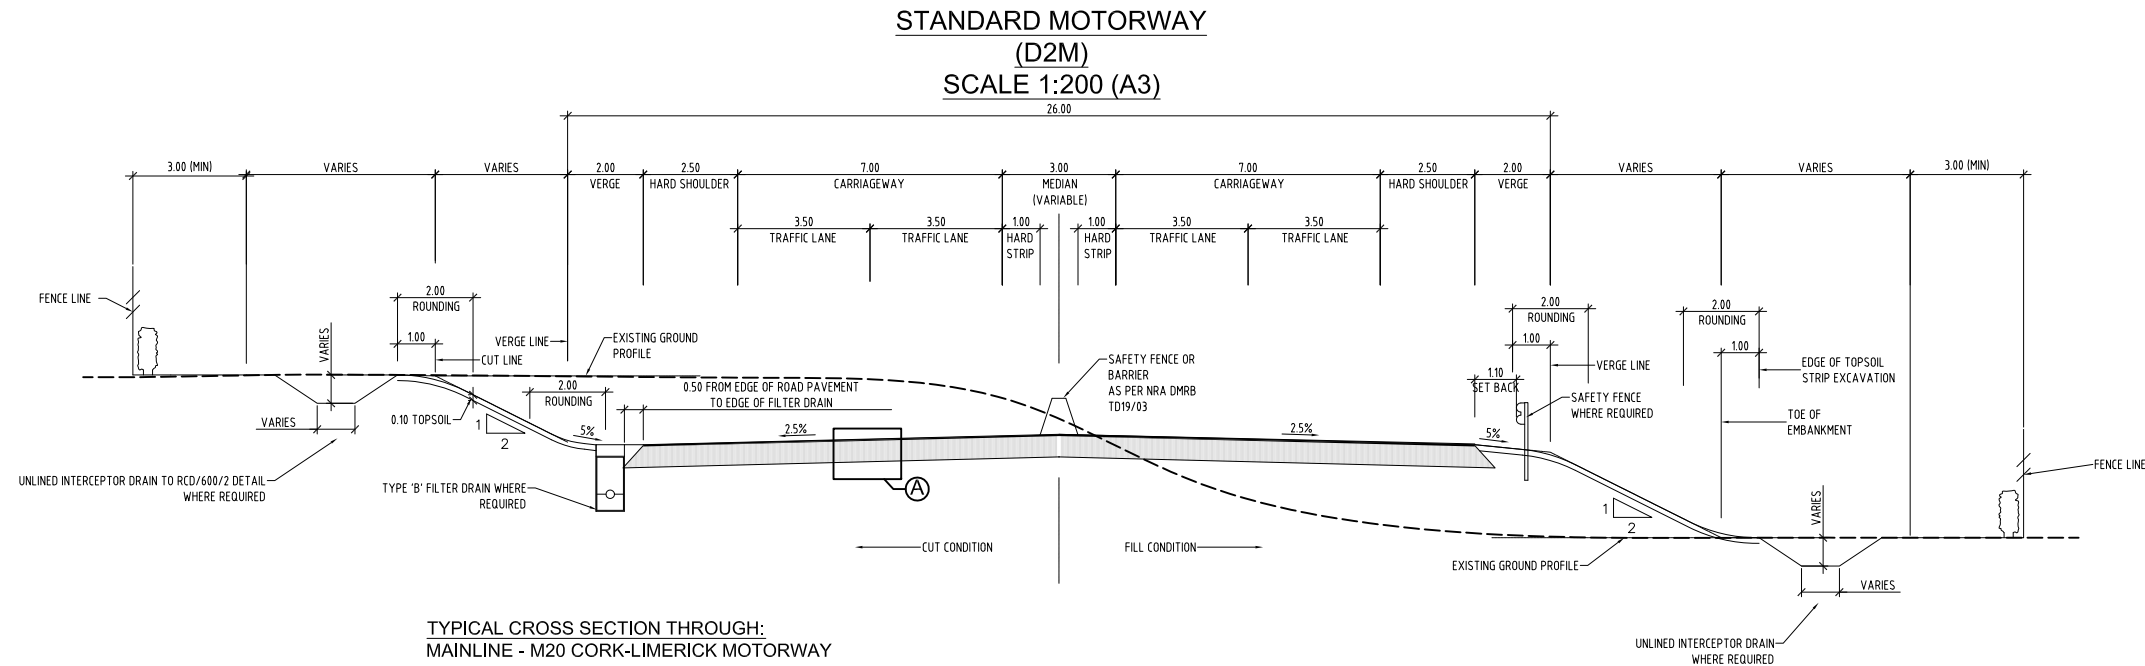

A

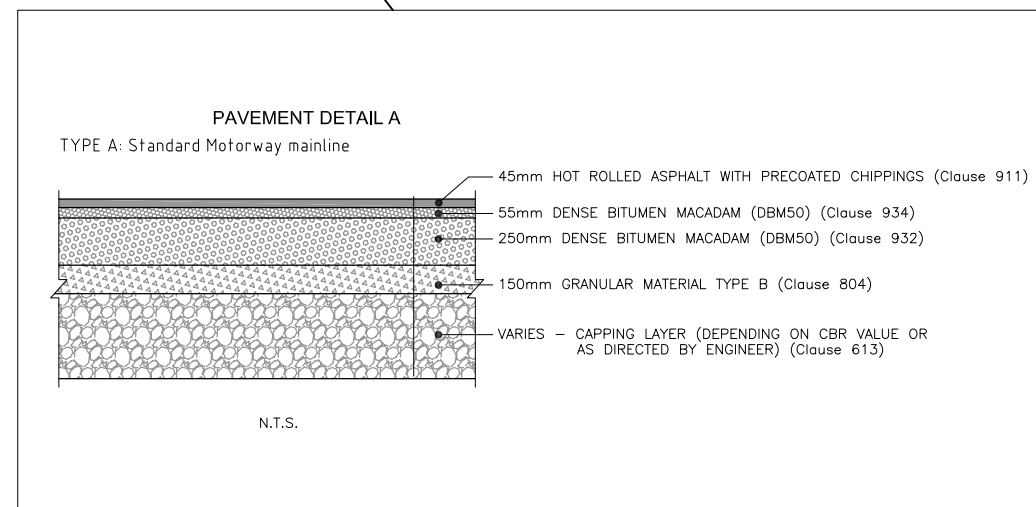


Figure 4-1 100-150

Includes Ordnance Survey Ireland data reproduced under OSI Licence number
Cork County Council CCMA 2004/07
Unauthorised reproduction infringes Ordnance Survey Ireland and Government of
Ireland copyright.
© Ordnance Survey Ireland



Design Office:
M20 Cork-Limerick
Motorway Scheme,
Goldshill,
Mallow,
Co. Cork
Tel: +353-22-702200
Fax: +353-22-702200
e-mail: info@m20.ie

Rev.	Date	Description	Appr.

M20 Cork - Limerick Motorway Scheme		ROUTE CORRIDOR SELECTION REPORT	
TYPICAL CROSS SECTION			
MAINLINE			
Designed: PG	File Name: 997-01-100-150 - 170.dwg	Drawing No. 997/01/100/150	Rev. -
Drawn: DJ/KJ	Scale: 1:200 (A3)		
Checked: BG	Date: 23/09/08		
Approved: MMC			