


Sxx - Monitoring Locations
 Rxx - Noise Receiver Locations
 ----- - Noise Barrier

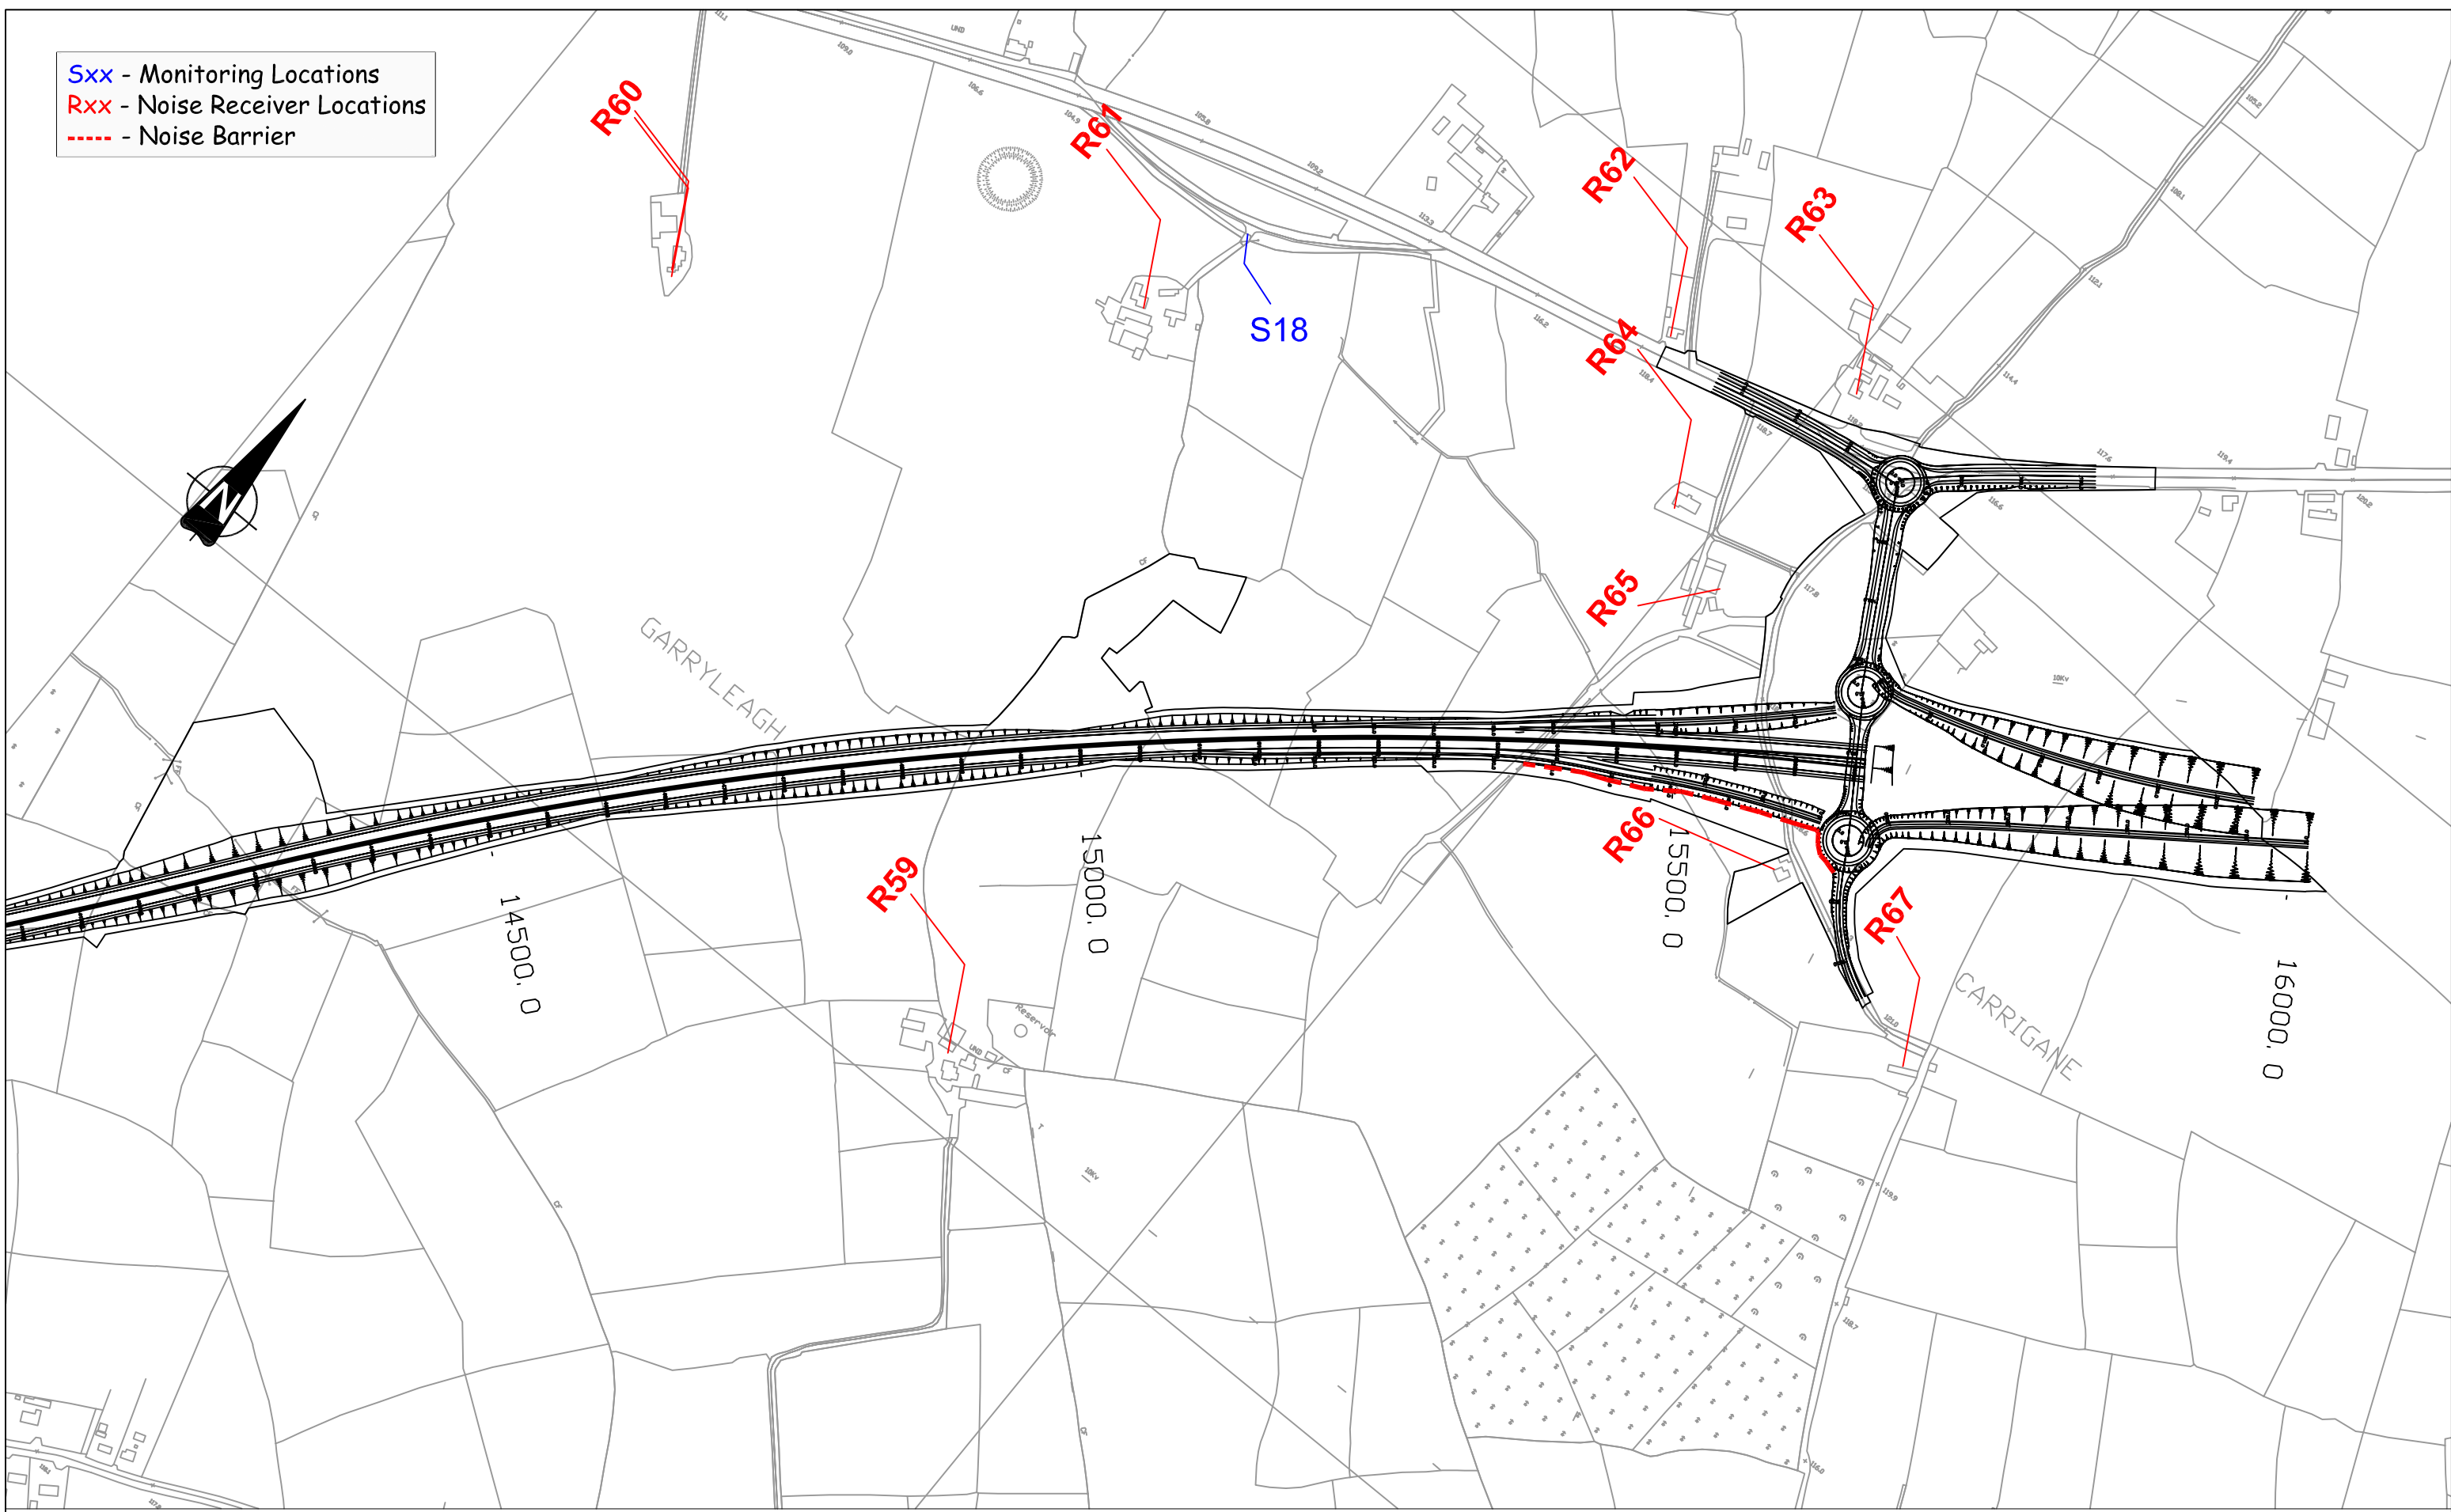

CORK COUNTY COUNCIL
 ROAD DESIGN SECTION,
 RICHMOND,
 GLANMIRE,
 CO. CORK.

EDMUND FLYNN, B.E., C.ENG., F.I.E.I.,
 COUNTY ENGINEER.



PUNCH-MOUCHEL PARKMAN

Project Office
 12-13 Cumberland Street
 Dun Laoghaire
 Dublin 14
 Tel: 01 230 4400
 Fax: 01 230 4405

Date	Final EIS - N8 Fermoy to Mitchelstown	Approved by
Aug '05		MOS

Title
 N8 Fermoy to Mitchelstown EIS
 Noise (09)

Date
 August 2005
Scale
 NTS
Figure No.
 Fig. 9 of 10